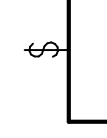
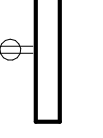
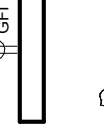
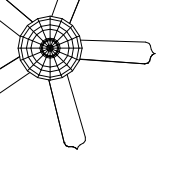
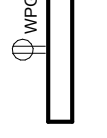
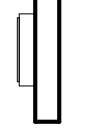

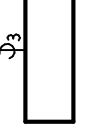
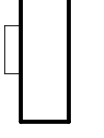








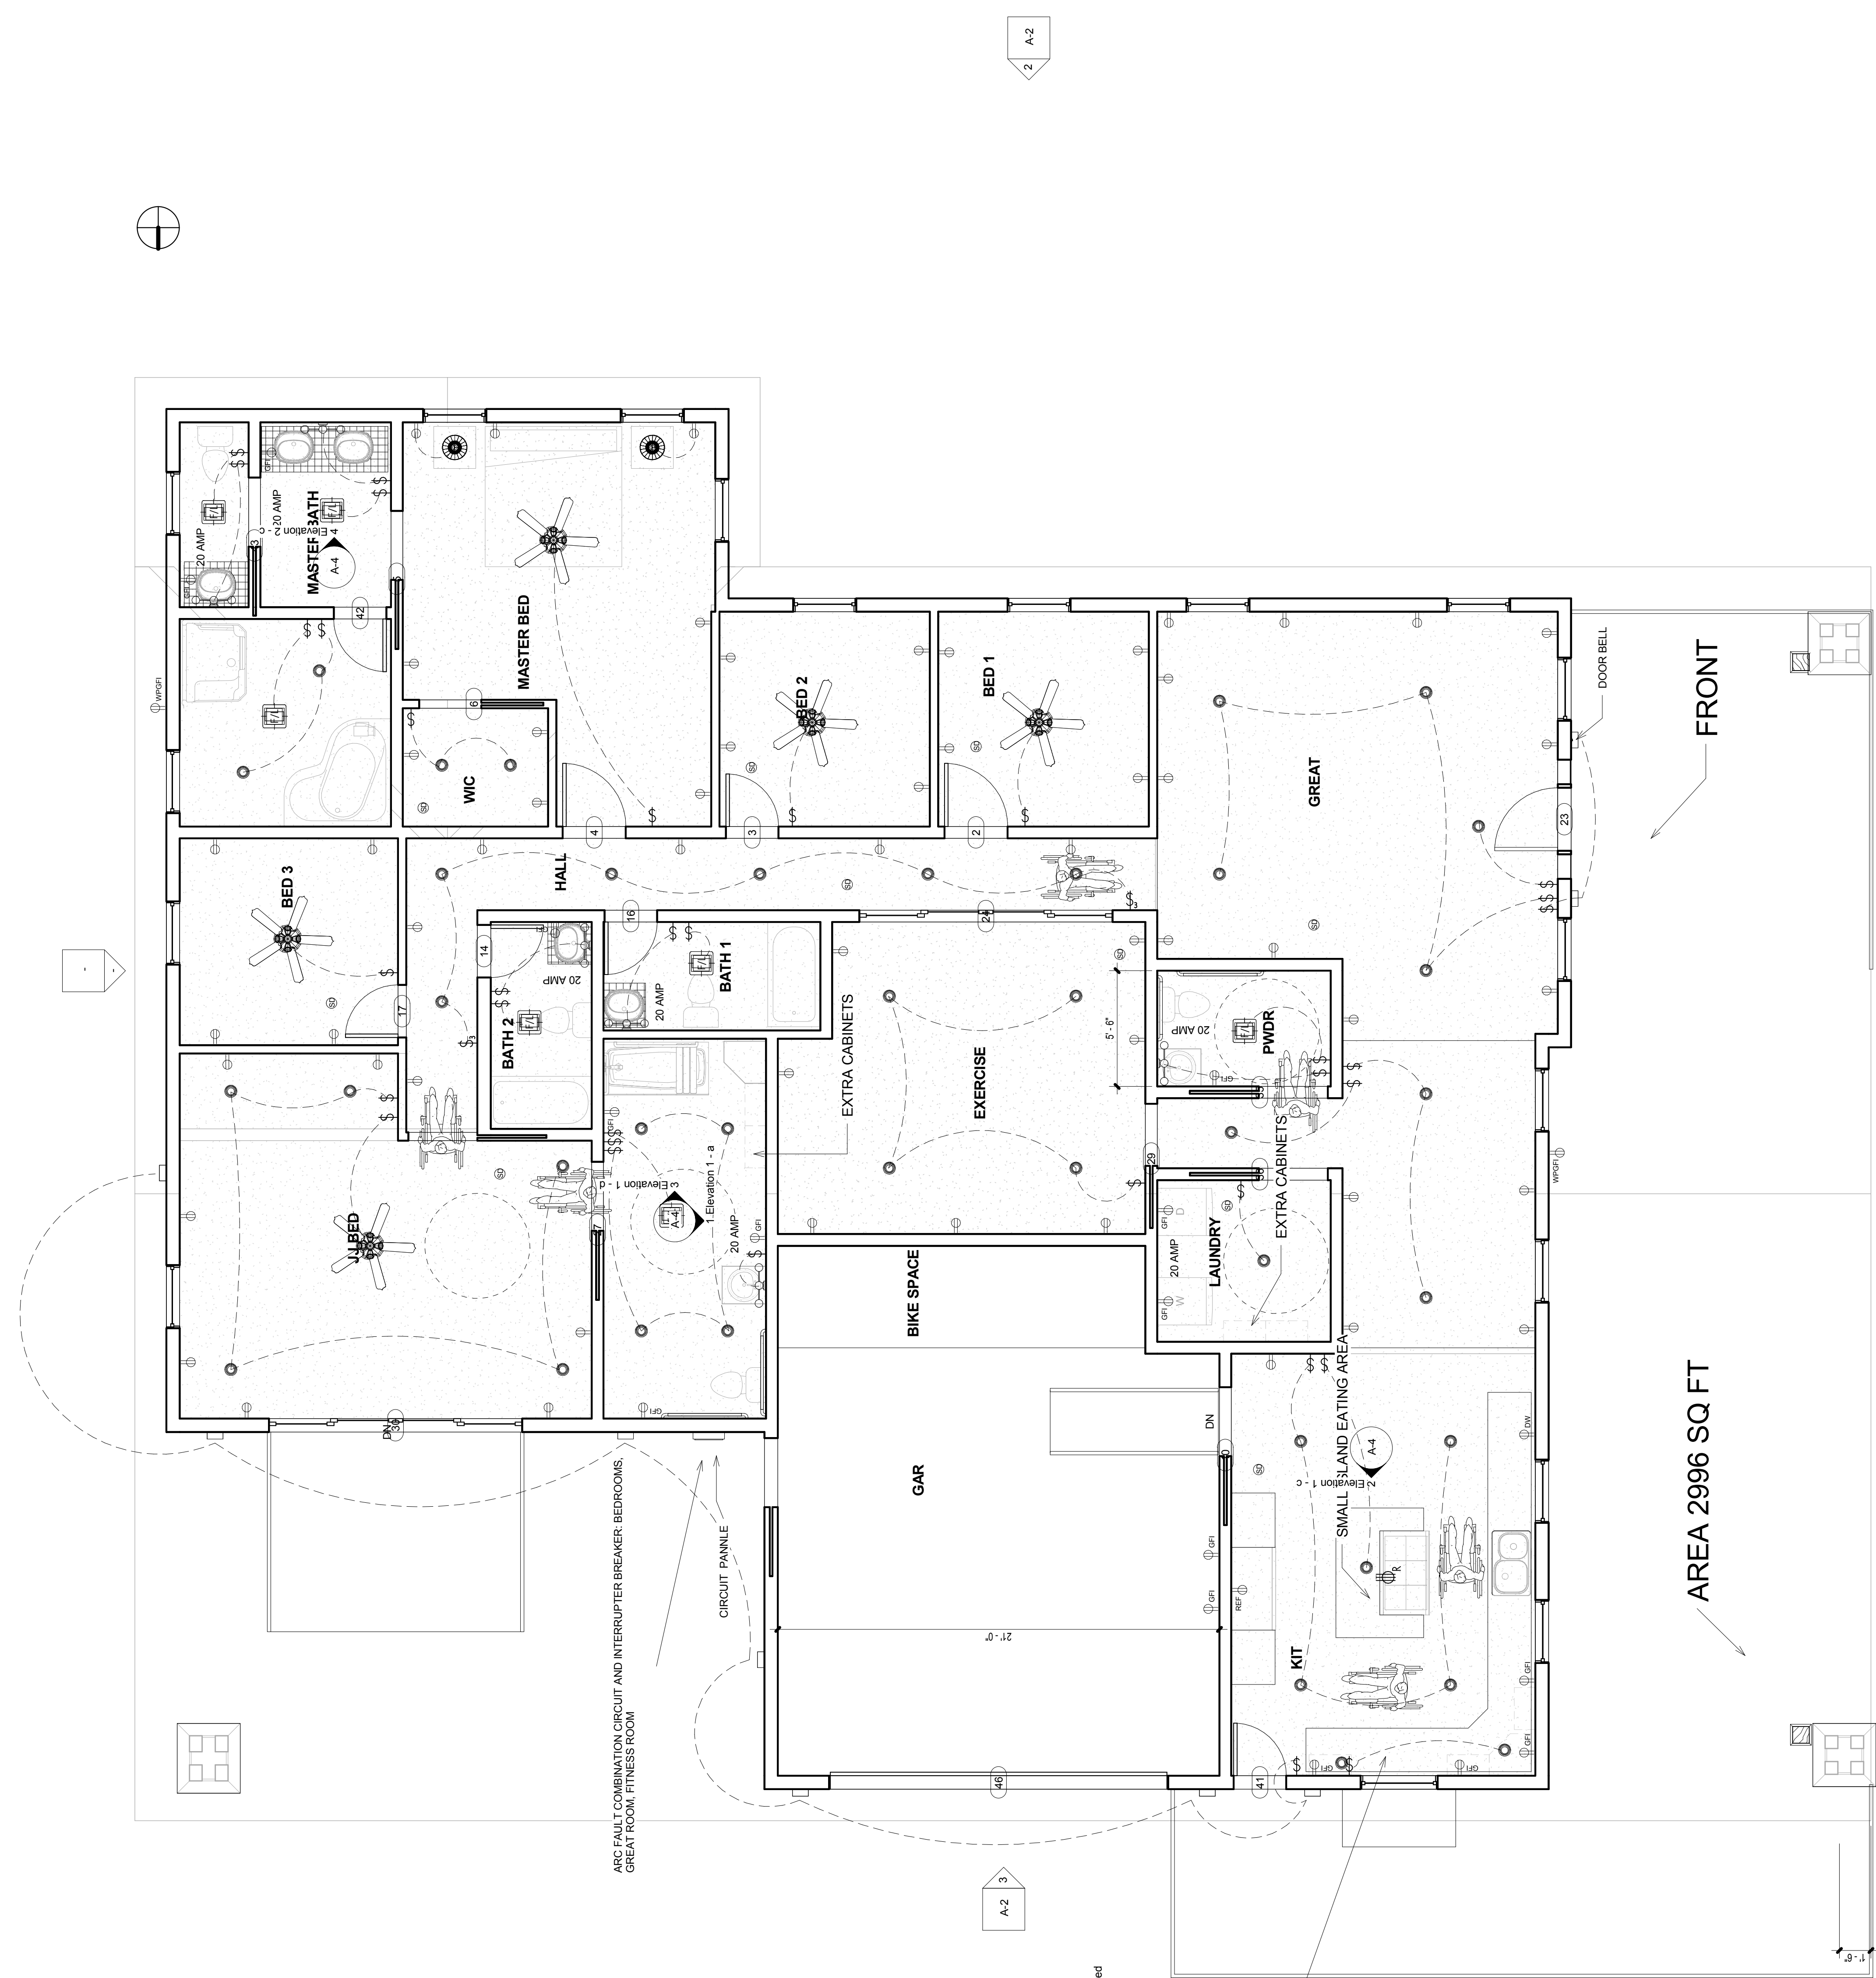


-  ELECTRICAL SWITCH SINGLE
-  ELECTRICAL WALL OUTLET
-  GROUND FAULT CIRCUIT INTERRUPTER
-  ELECTRICAL FAN LIGHT
-  WATER PROOF GROUND CIRCUIT INTERRUPTER
-  CIRCUIT PANNEL WALL MOUNTED
-  CAN LIGHT
-  ELECTRICAL SWITCH THREE WAY
-  SMOKE DIM LIGHT
-  DOOR BELL BUTTON PRESS
-  LAMP LIGHT
-  SMOKE DETECTOR
-  VANITY LIGHT
-  FAN LIGHT COMBO
-  REFRIGERATOR OUTLET
-  DISH WASHER OUTLET
-  RANGE OUTLET

Electrical Symbol Legend
1/4" = 1'-0"



Electrical Level 1
1/4" = 1'-0"

Project Title: NAWIC	
Case # SHS 123	Sheet # E-1
Date: 7/16/2015 5:05:06 PM	Scale: 1/4" = 1'-0"