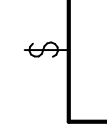
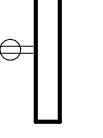
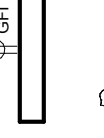
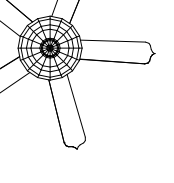
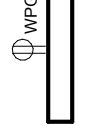
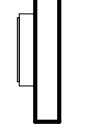

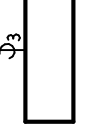
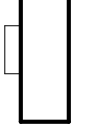








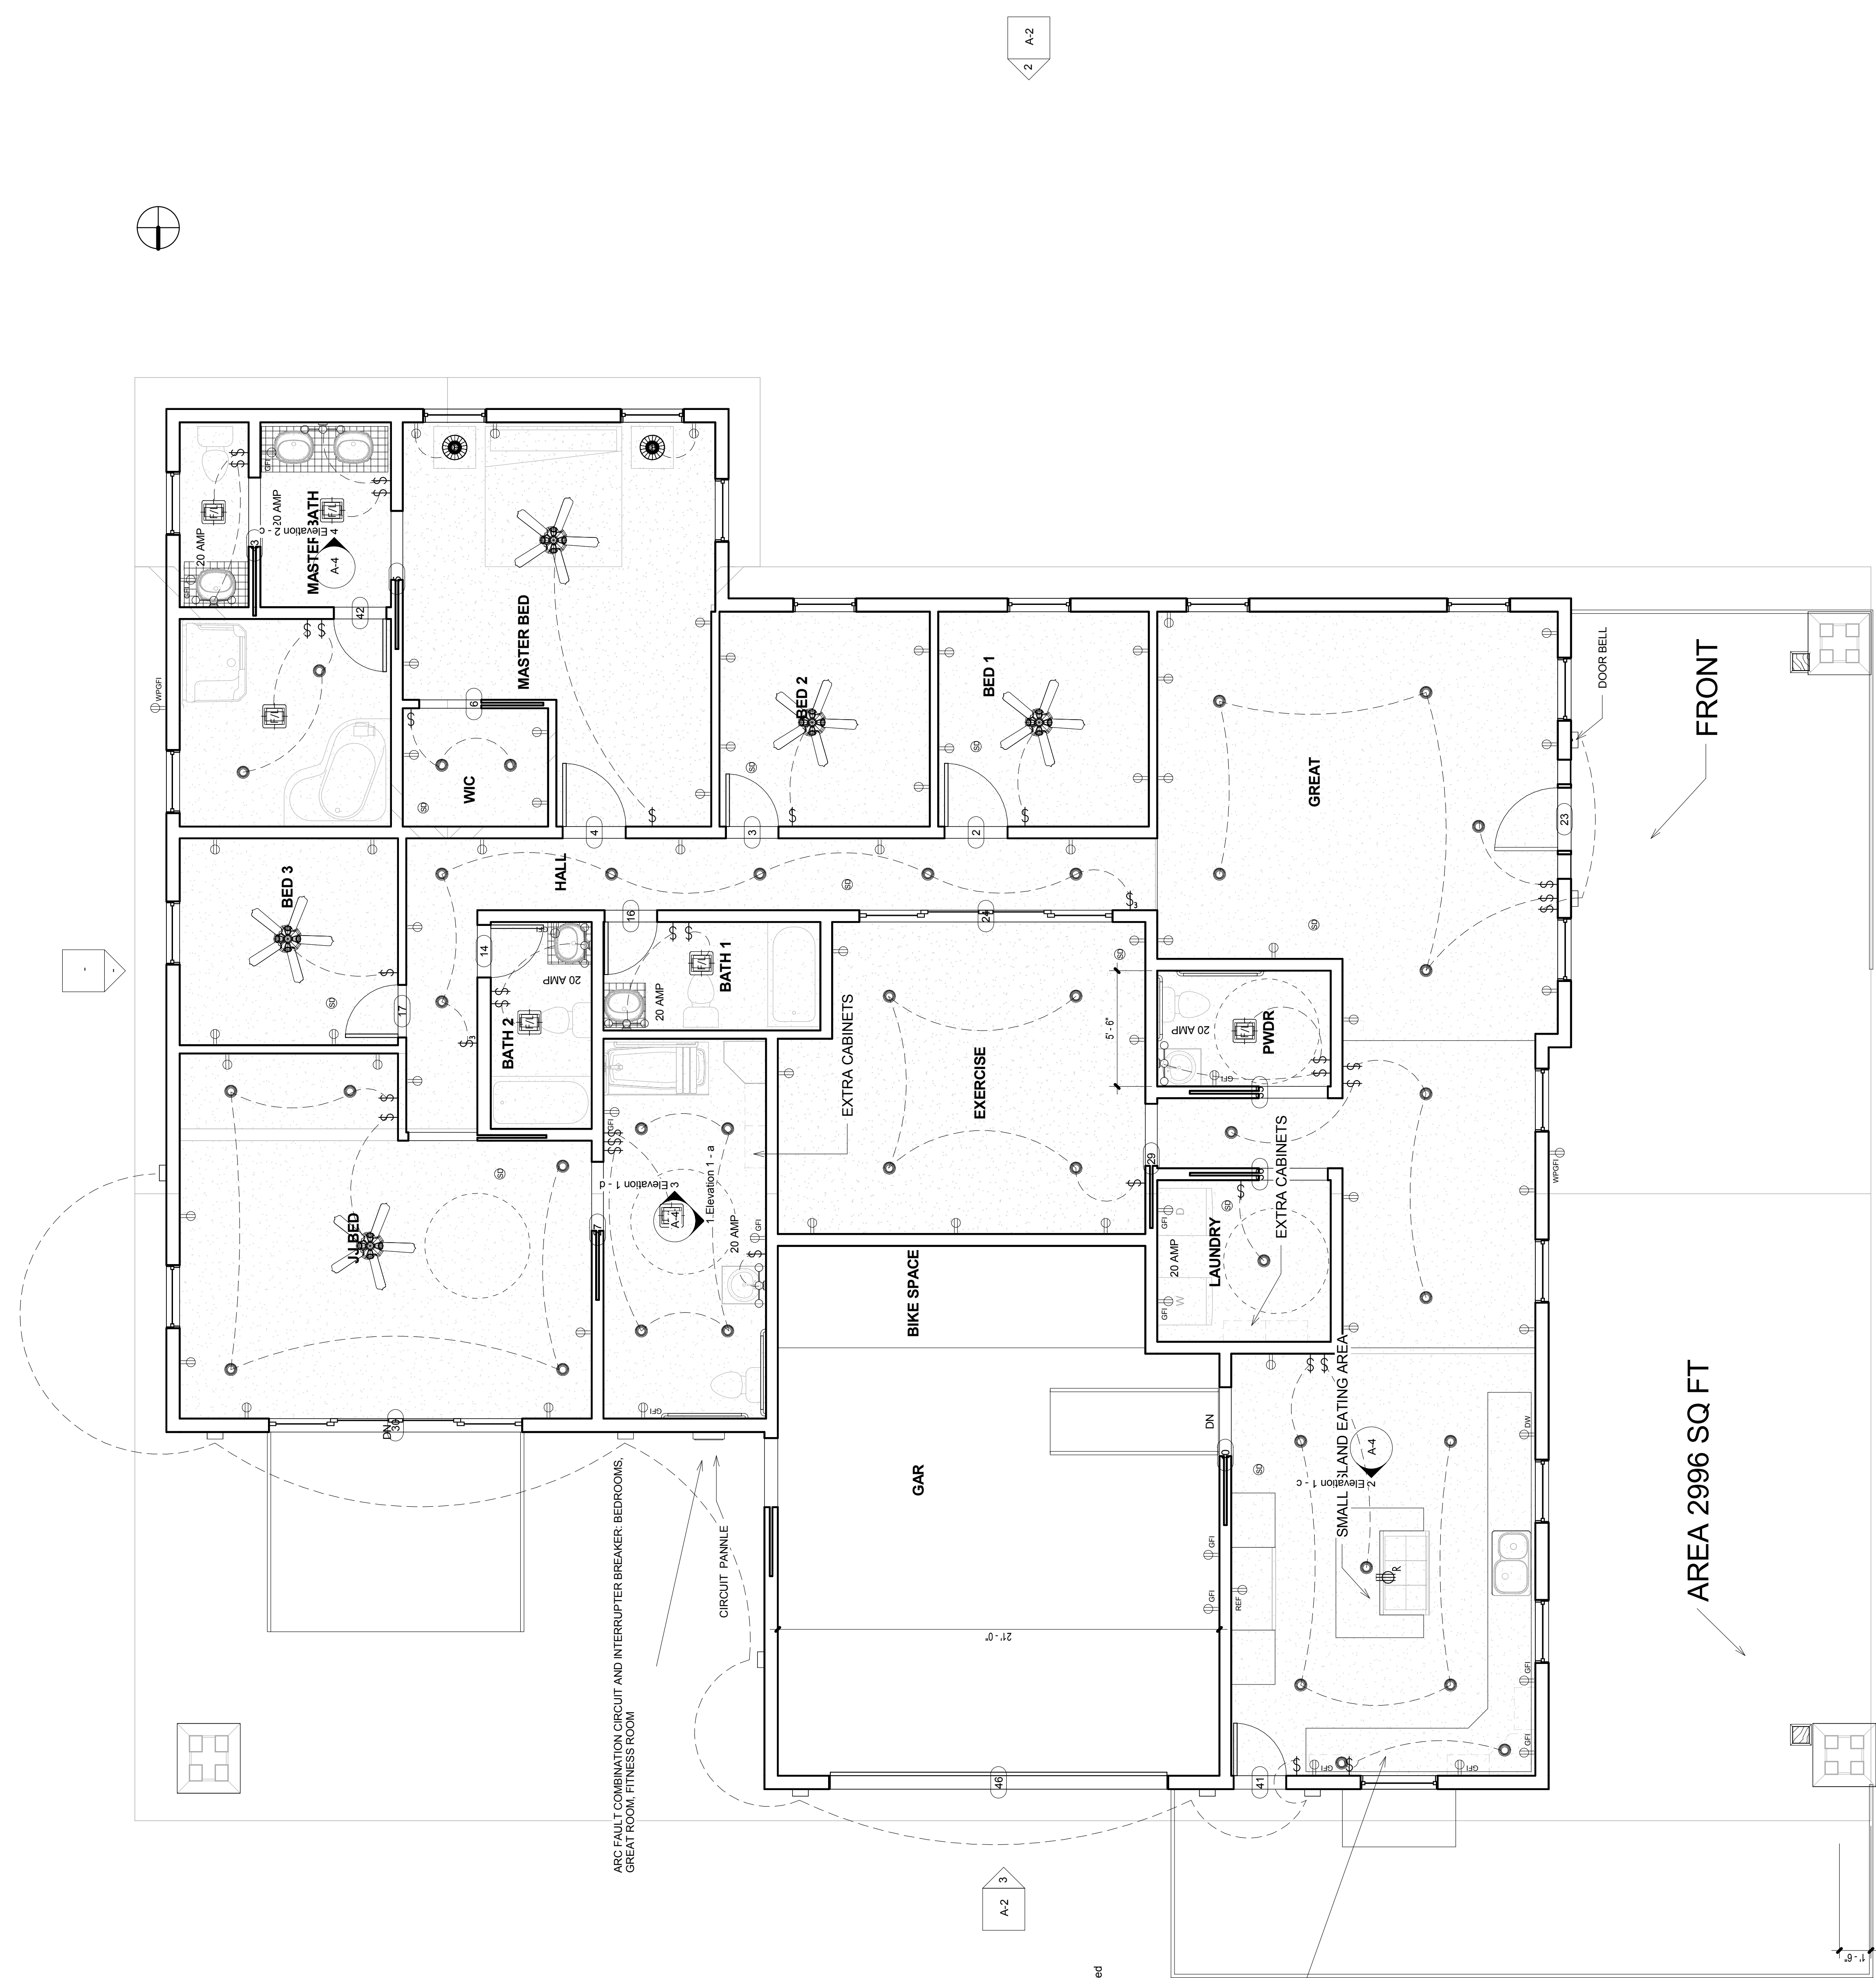


-  ELECTRICAL SWITCH SINGLE
-  ELECTRICAL WALL OUTLET
-  GROUND FAULT CIRCUIT INTERRUPTER
-  ELECTRICAL FAN LIGHT
-  WATER PROOF GROUND CIRCUIT INTERRUPTER
-  CIRCUIT PANNEL WALL MOUNTED
-  CAN LIGHT
-  ELECTRICAL SWITCH THREE WAY
-  SMOKE DIM LIGHT
-  DOOR BELL BUTTON PRESS
-  LAMP LIGHT
-  SMOKE DETECTOR
-  VANITY LIGHT
-  FAN LIGHT COMBO
-  REFRIGERATOR OUTLET
-  DISH WASHER OUTLET
-  RANGE OUTLET

Electrical Symbol Legend
1/4" = 1'-0"



EAT IN KITCHEN WITH OUTSIDE BAR COVERED WITH TRELLIS

Smoke Detectors Installed

USE GFCI BREAKERS IN CIRCUIT AND INTERRUPTER BREAKER BEDROOMS, GREAT ROOM, FITNESS ROOM

Electrical Level 1
1/4" = 1'-0"

| | |
|----------------------------|---------------------|
| Project Title: NAWIC | |
| Case # SHS 123 | Sheet # E-1 |
| Date: 7/16/2015 5:03:07 PM | Scale: 1/4" = 1'-0" |